


200A DIRECT BURY UNDERGROUND SERVICE METER INSTALLATION

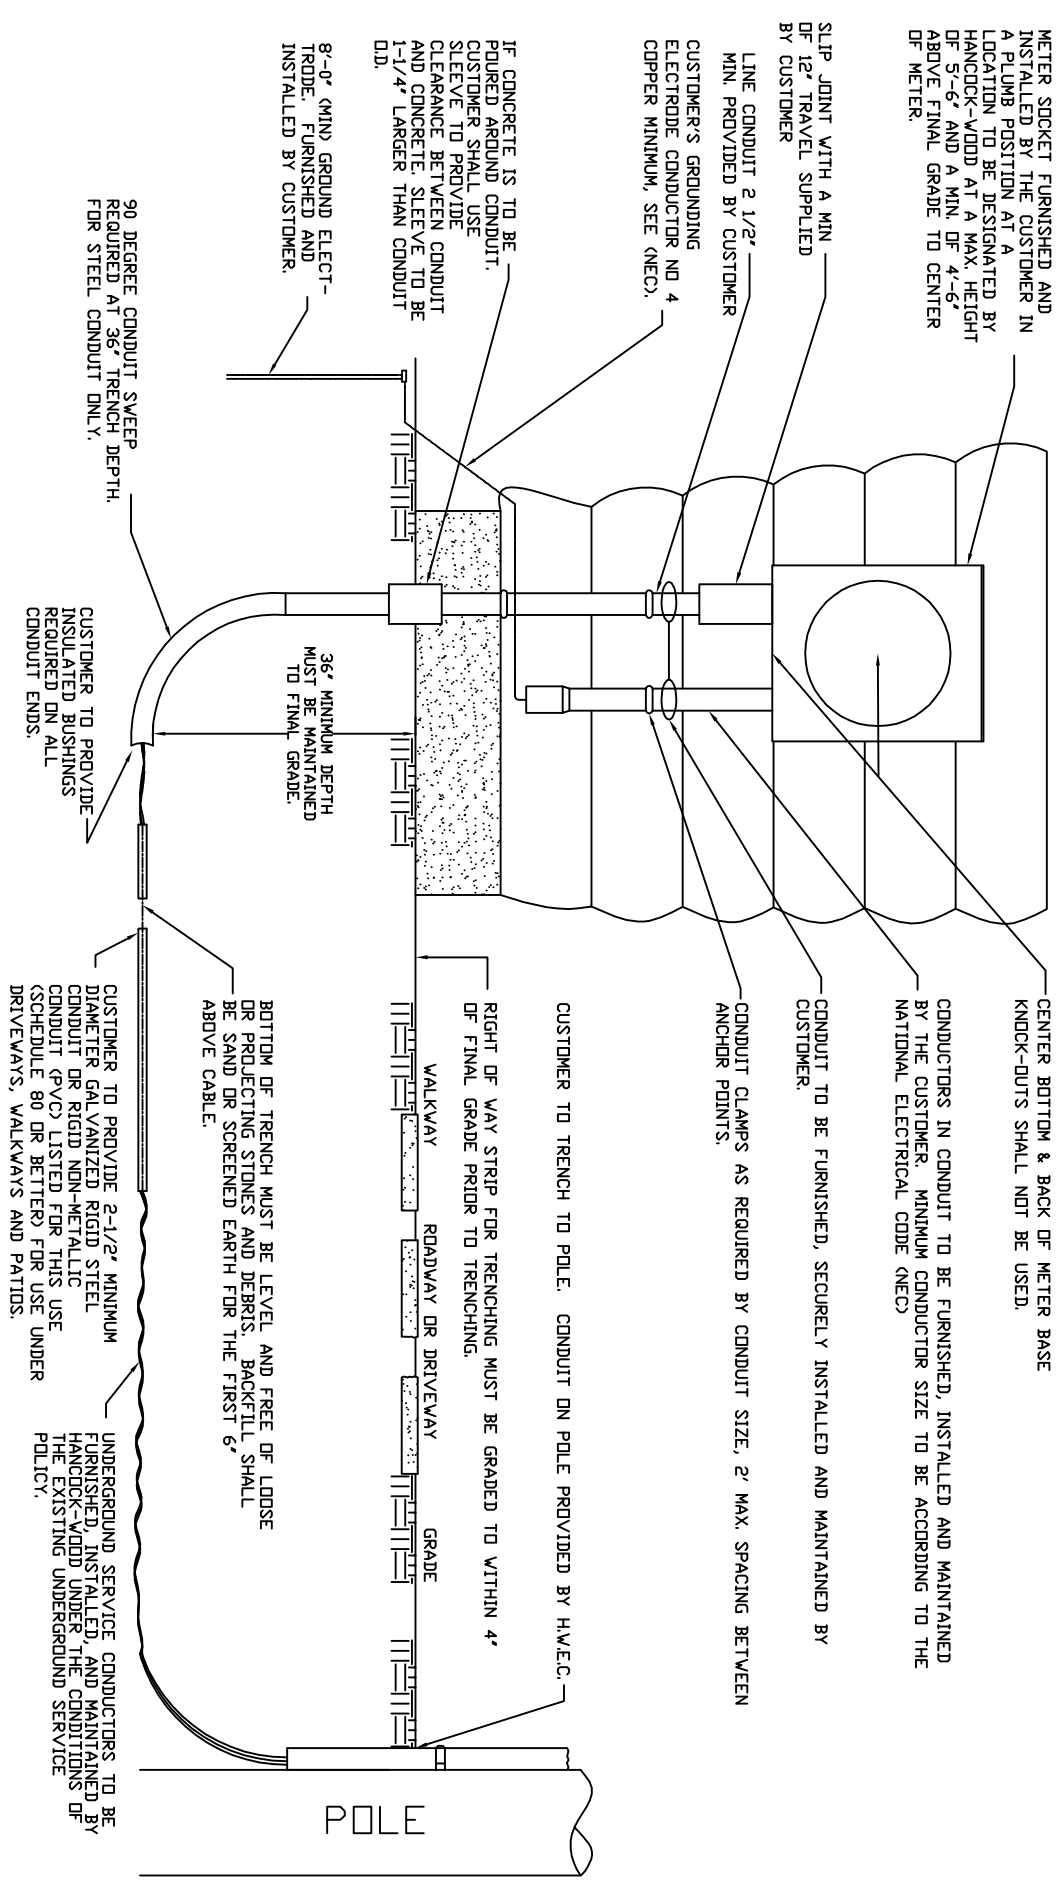

HANCOCK WOOD ELECTRIC COOPERATIVE

NO. 194-1100E-01D (40) 257-2241 or (40) 422-4544

PROJECT: UNDERGROUND SERVICE INSTALLATION		DATE: 08/07/01	DRAWN BY: BAF	CHECKED: BB	SCALE: no scale
APPROVED: 08/28/01		SHEET: 01			

REVISED: 08-27-2007